



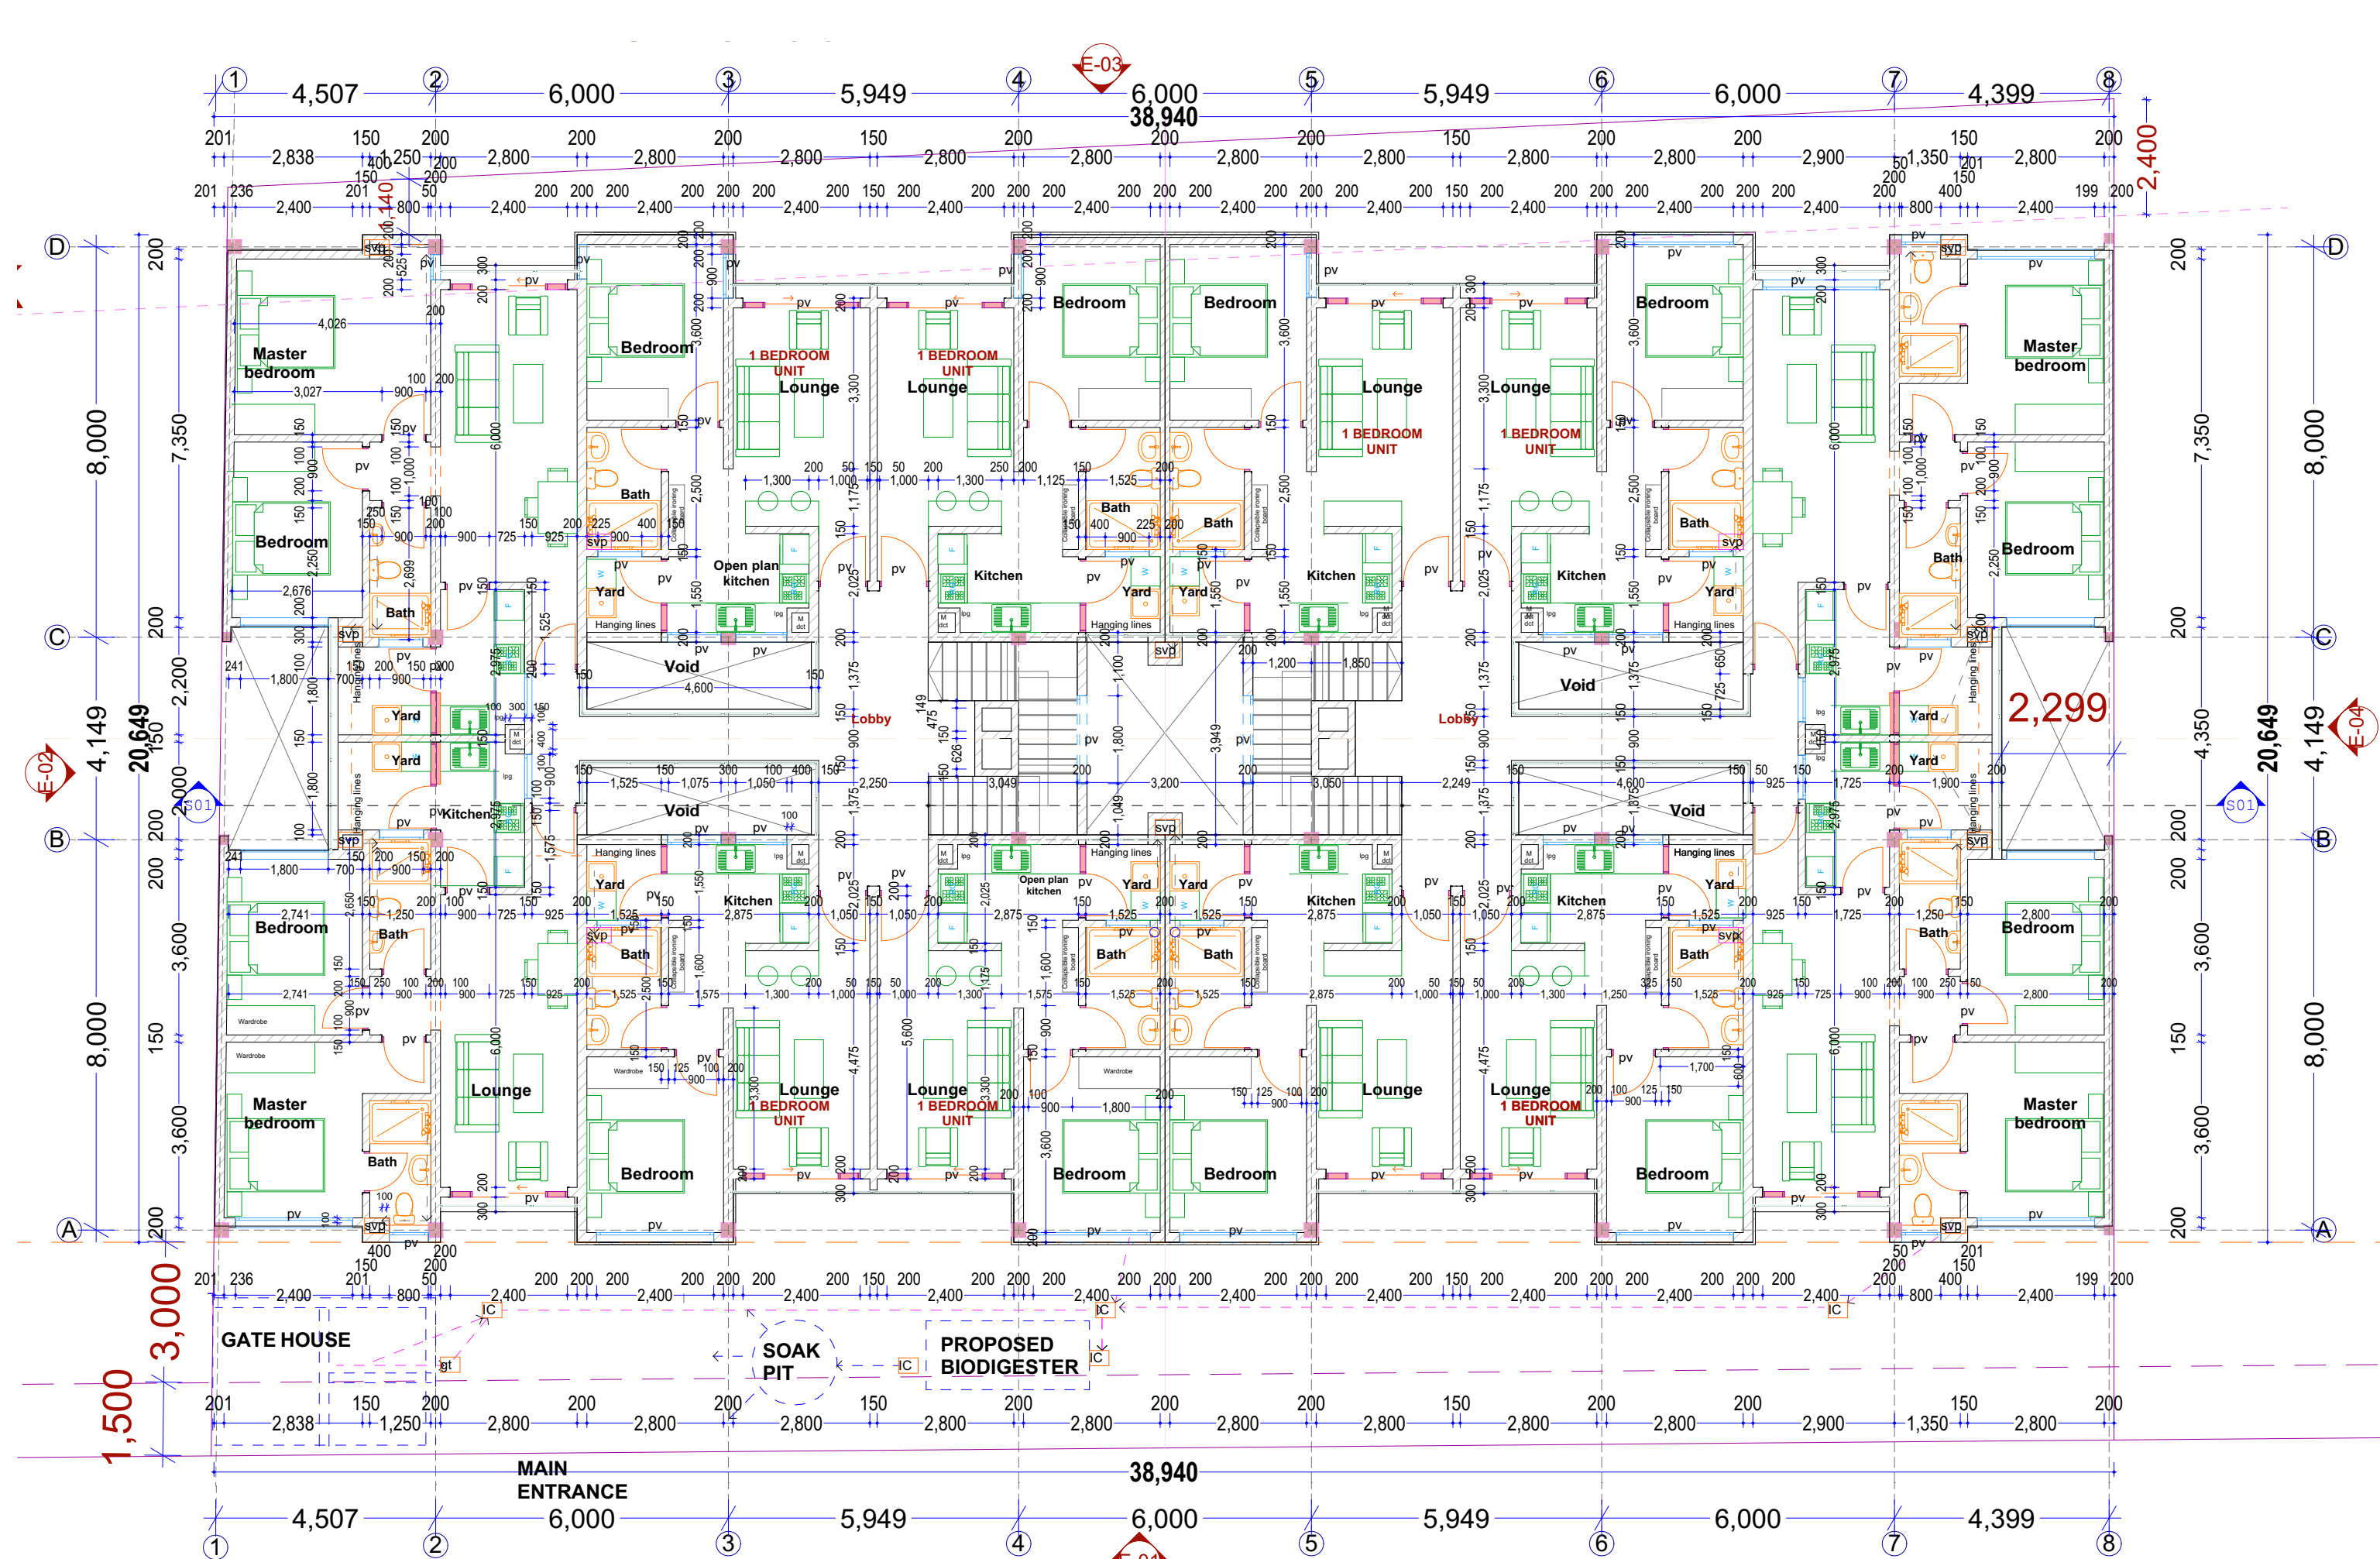


TYPICAL FLOOR PLAN(1-5TH)
Scale 1:100
Area: 686 SQM PER FLOOR


6M ACCESS ROAD

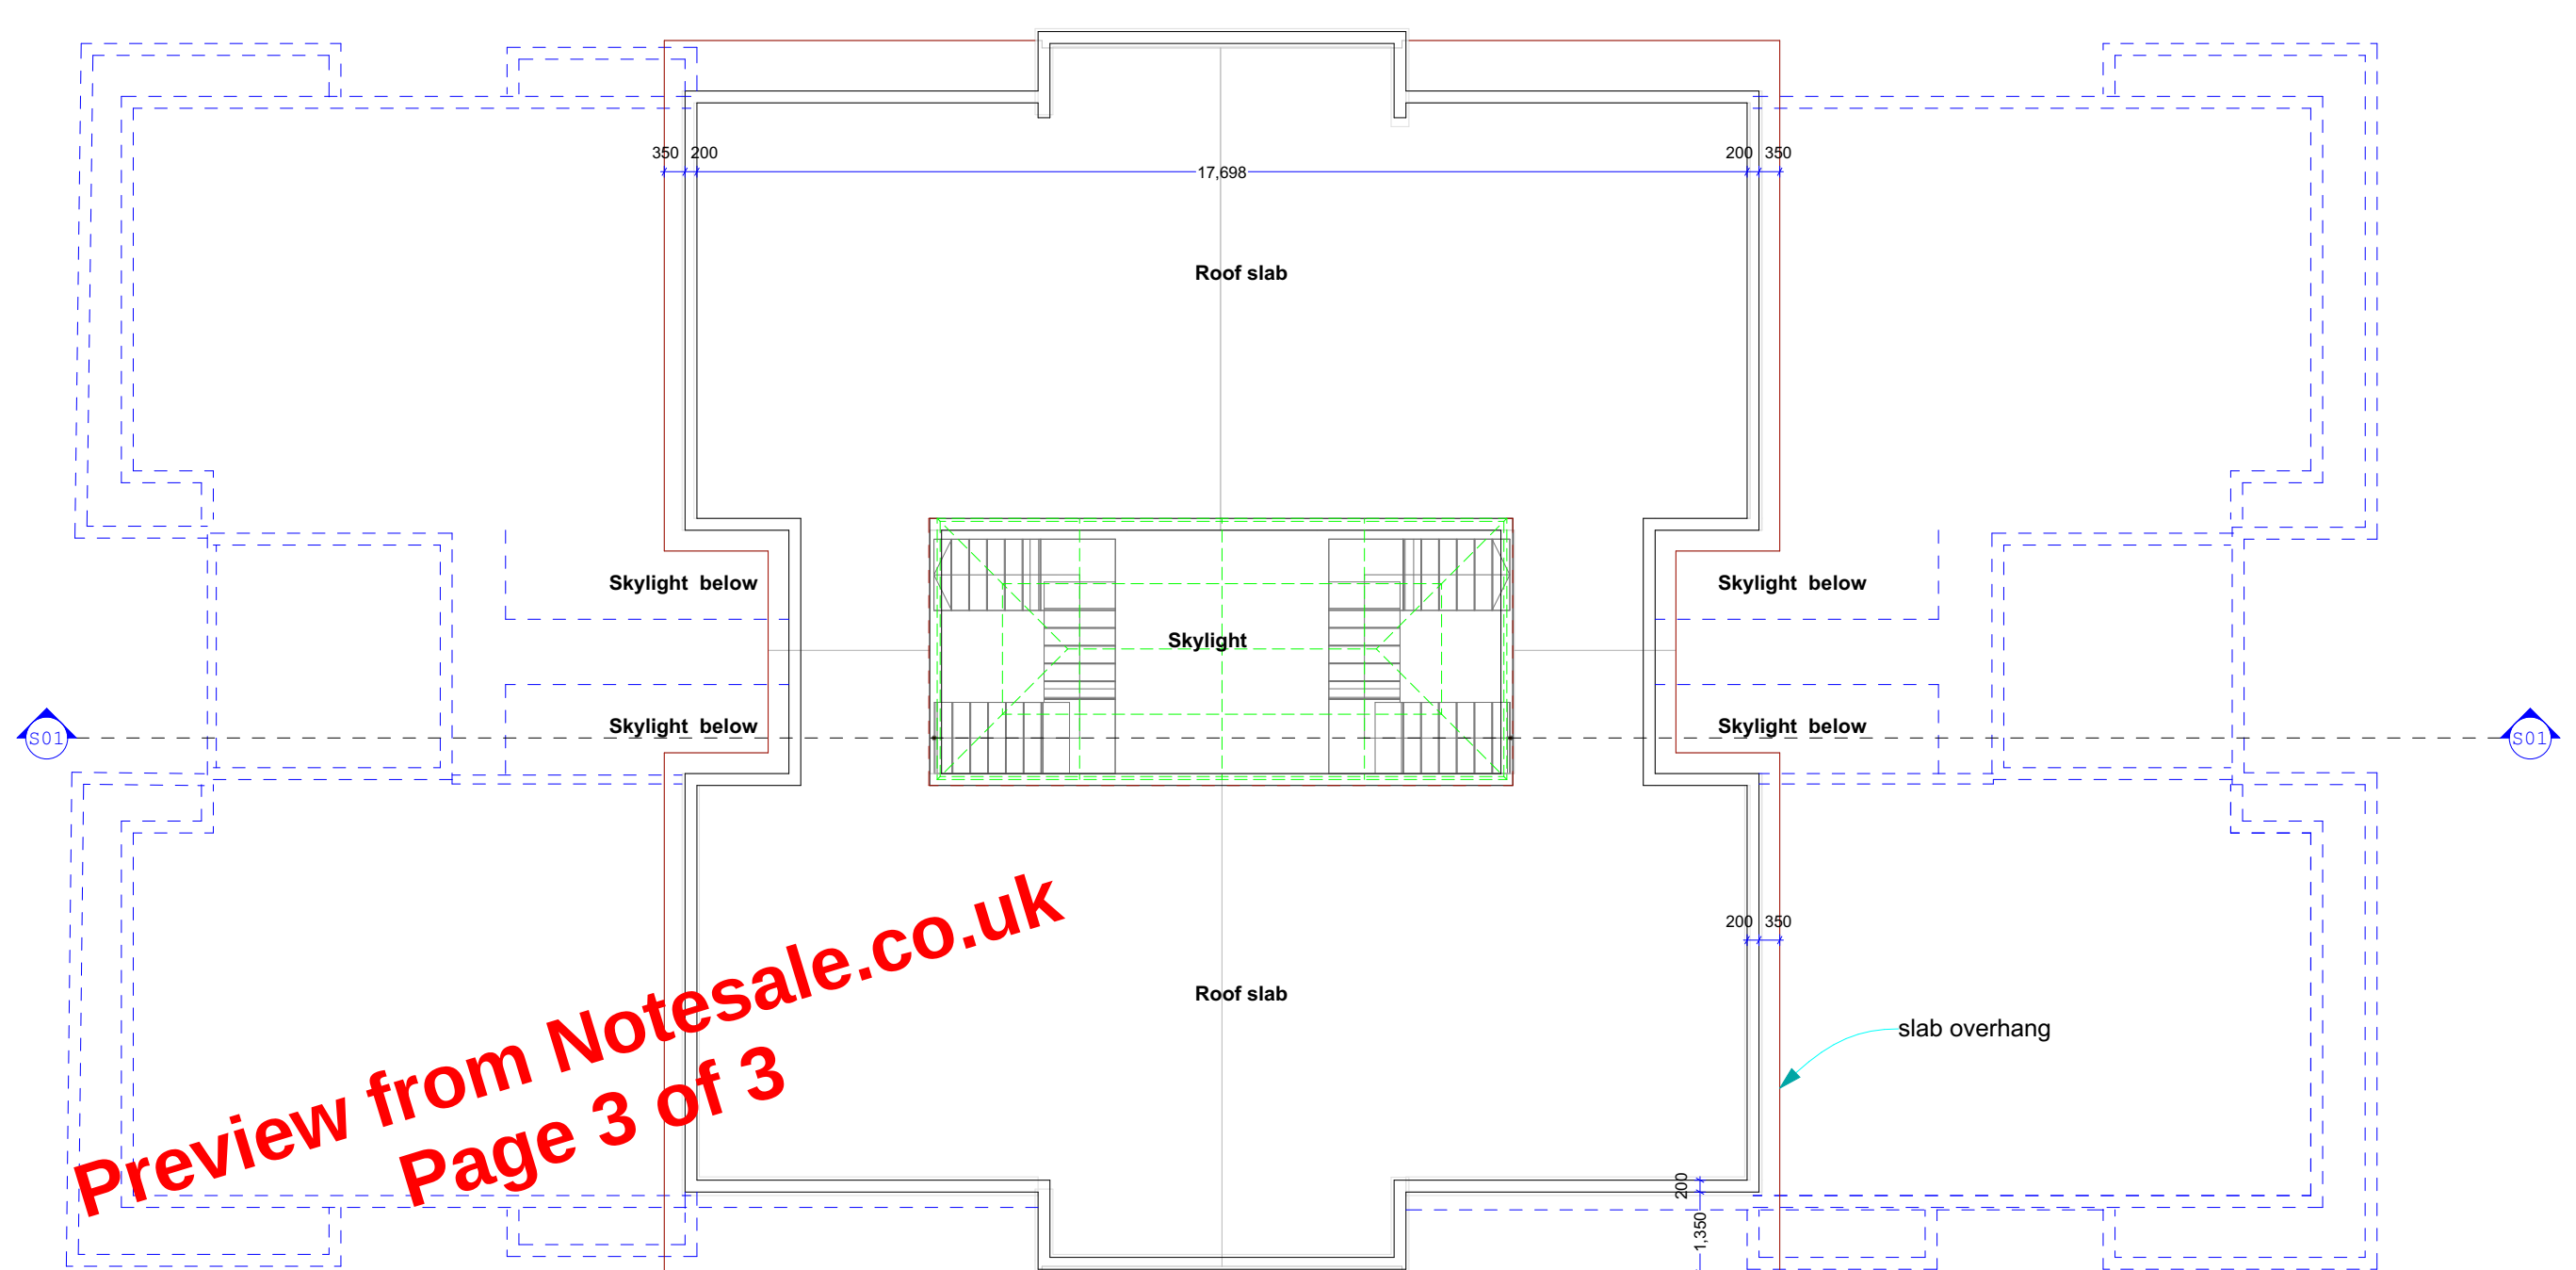

ROOF PLAN
Scale 1:100

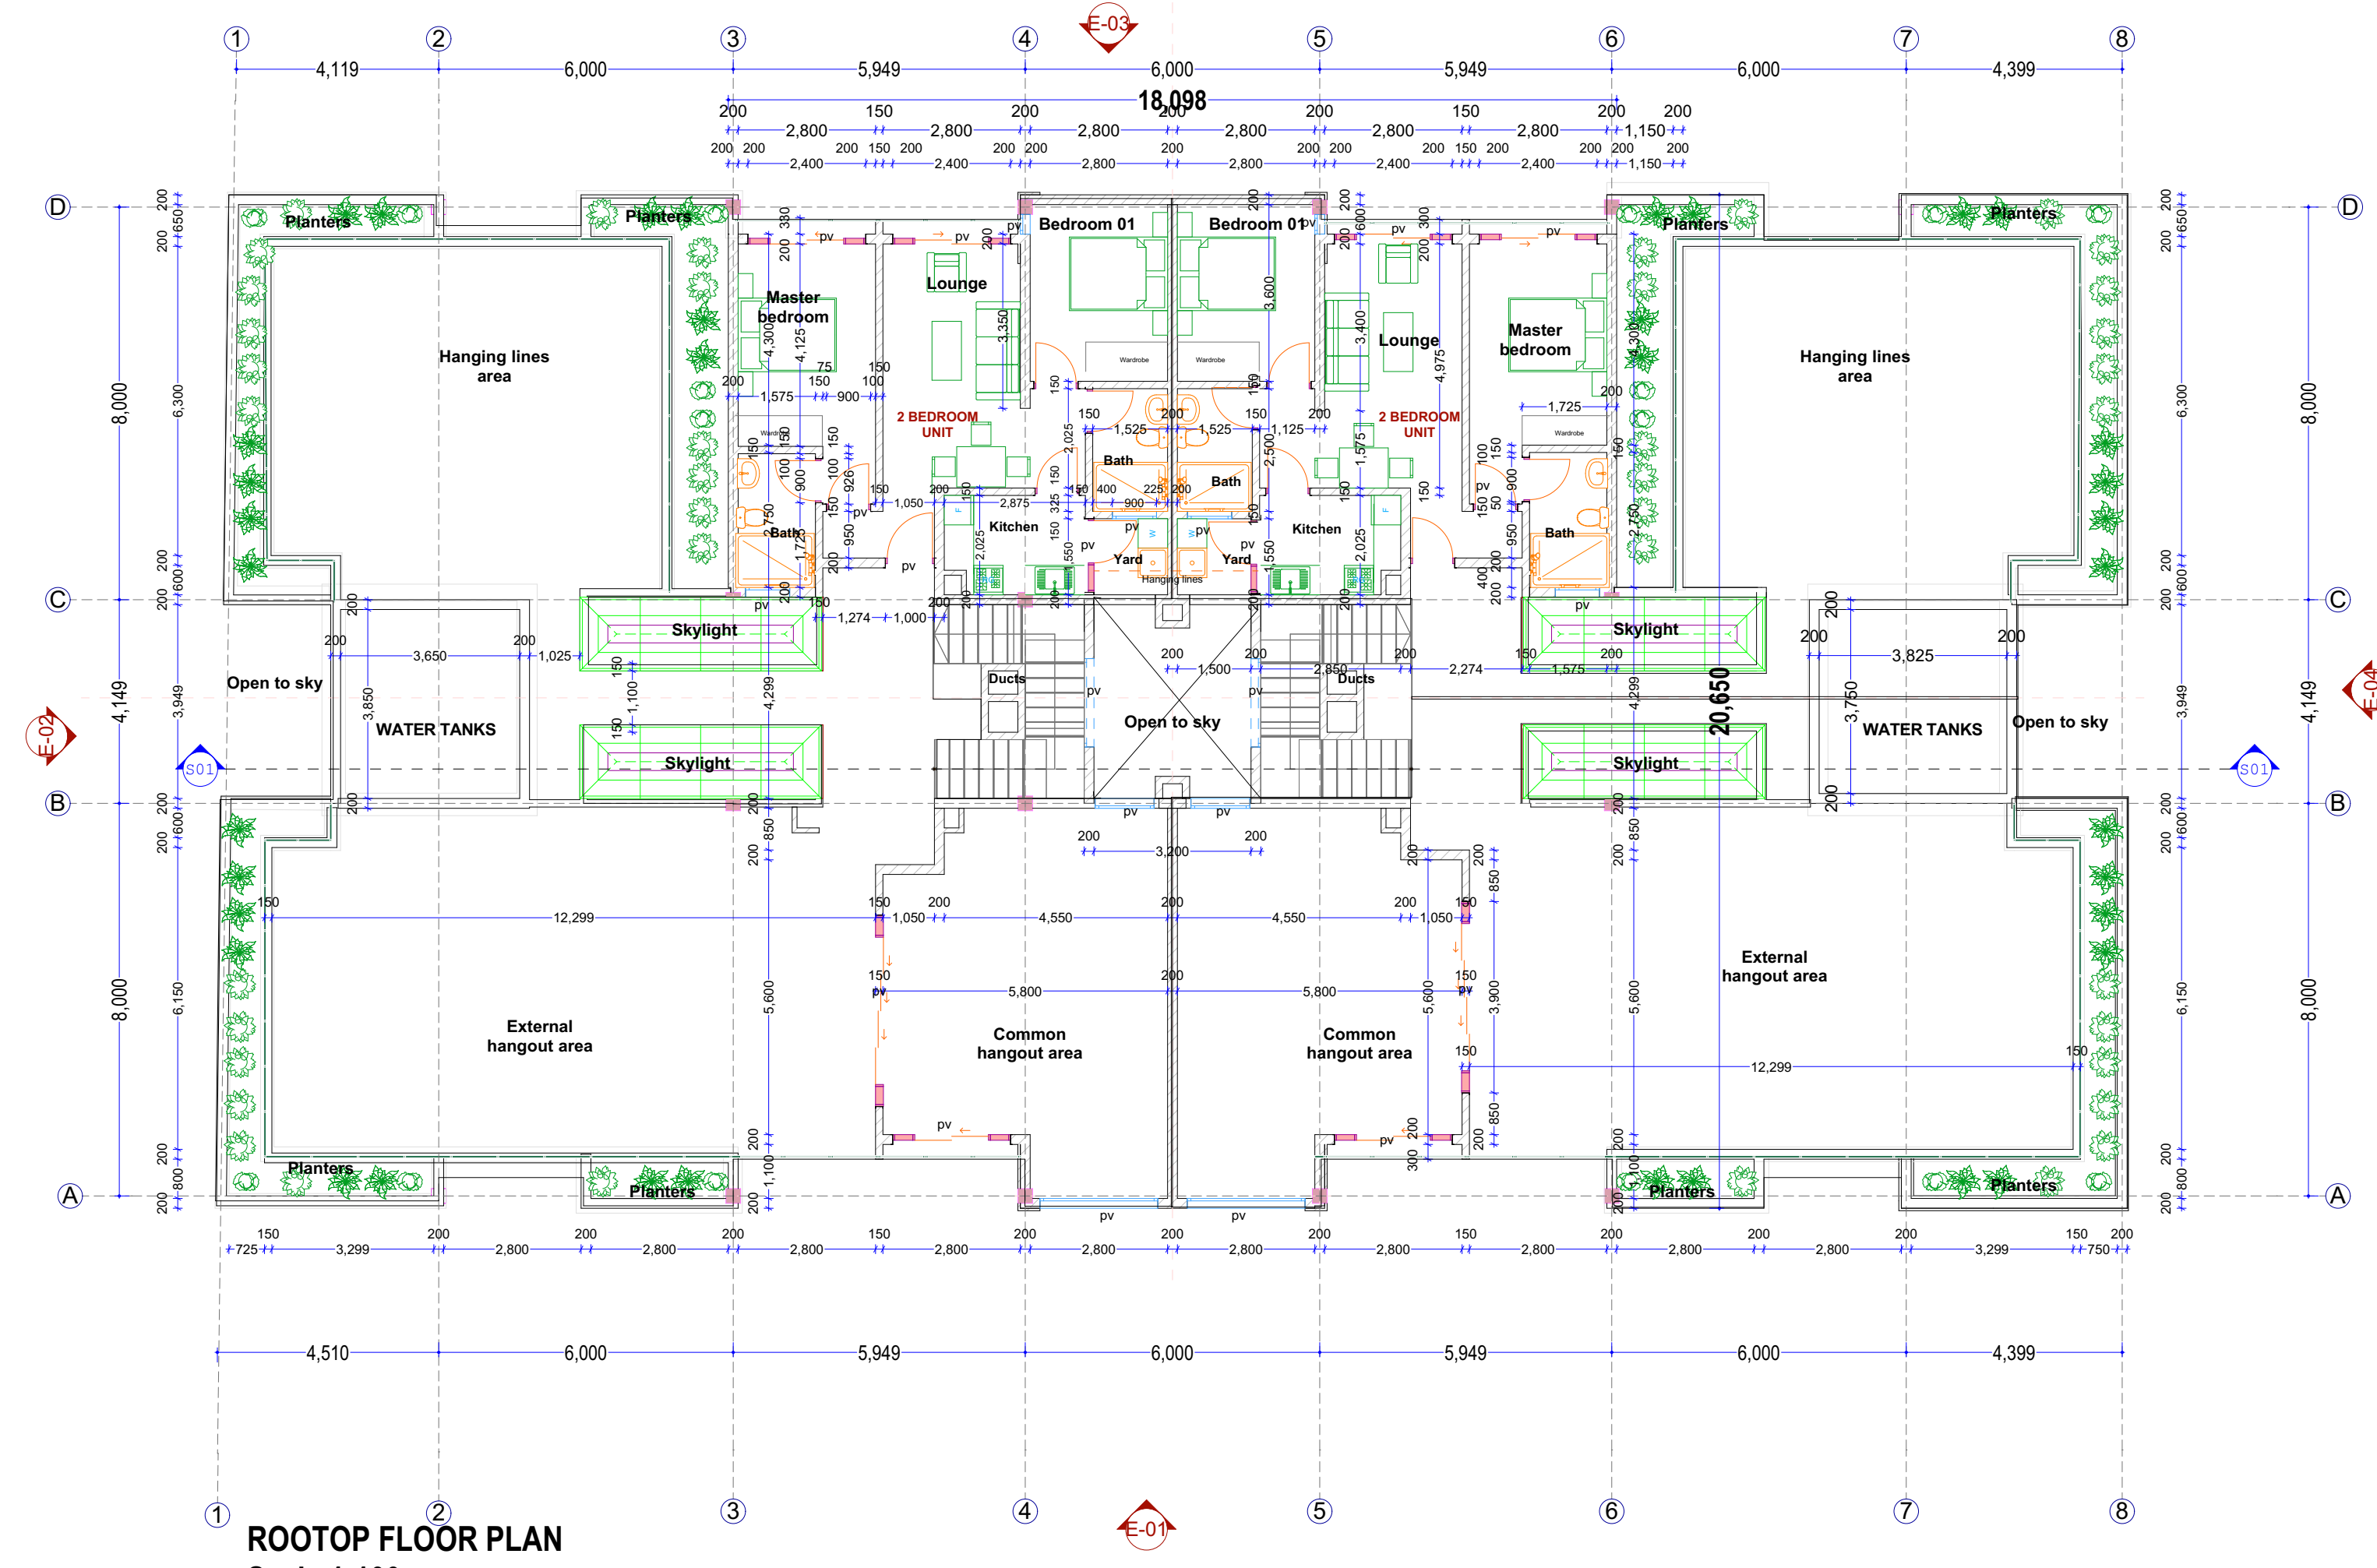

ROOFTOP FLOOR PLAN
Scale 1:100
Area: 232 SQM

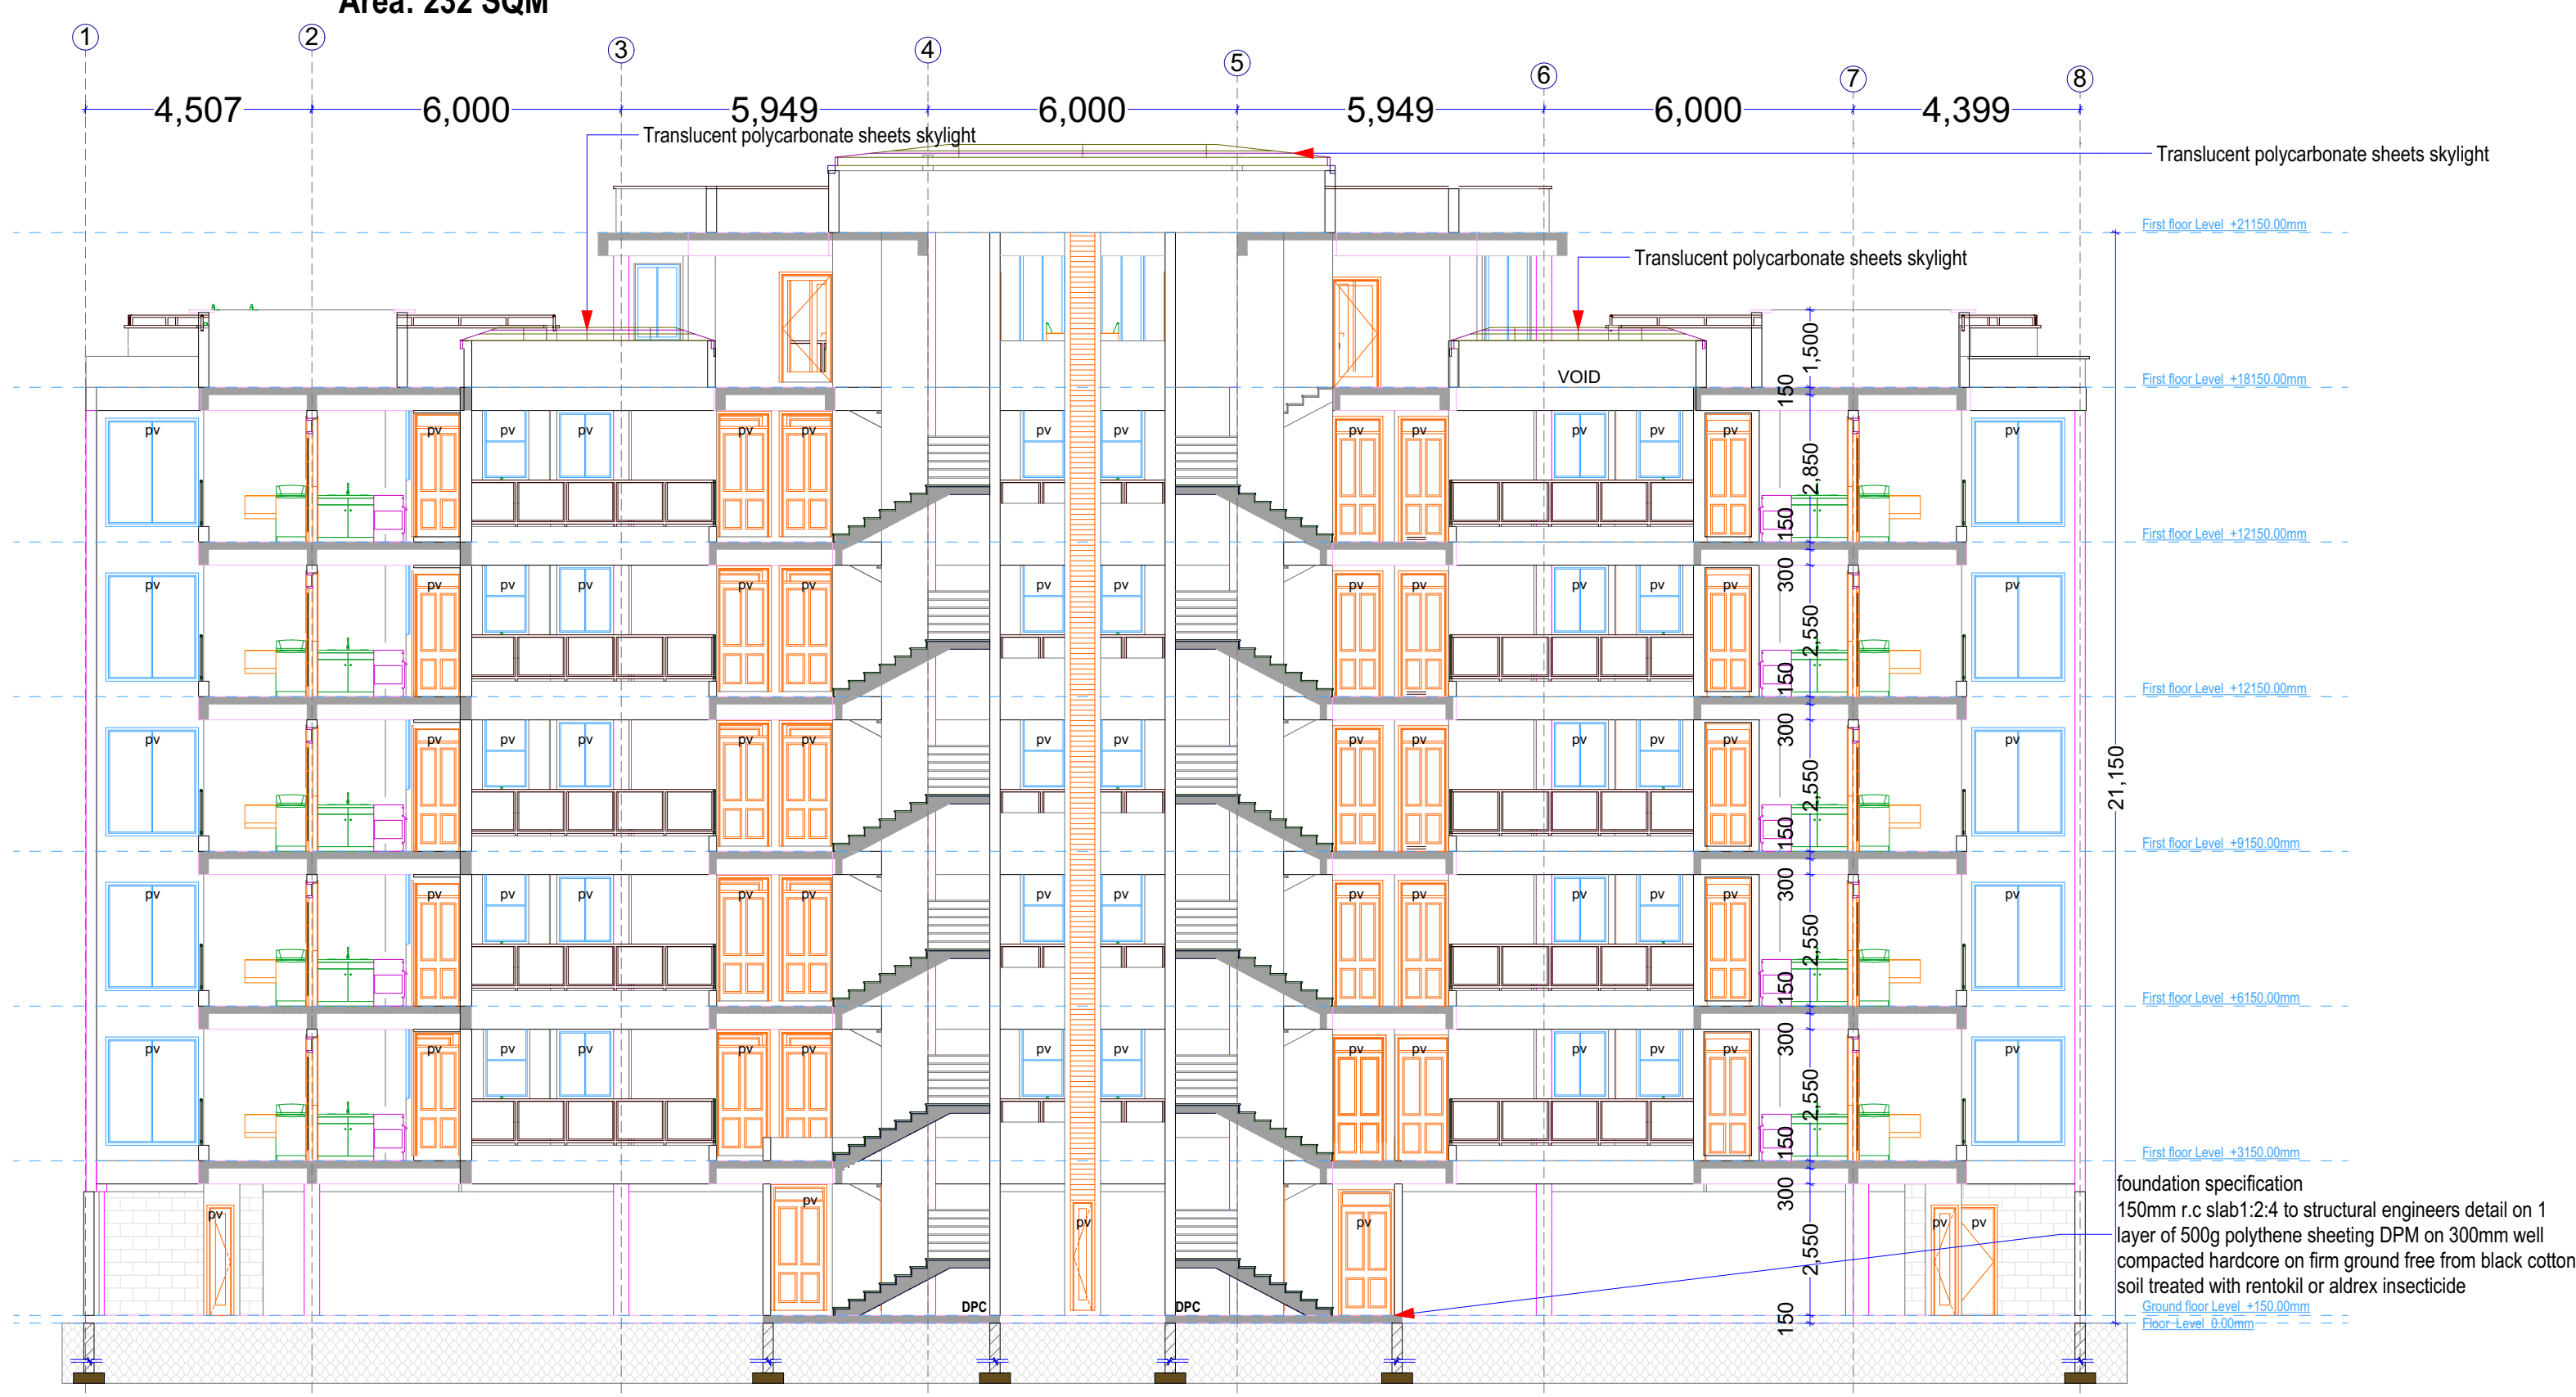

SECTION 01
Scale 1:100

ARCHITECTS.

ARCHITECTS, LANDSCAPE &
INTERIOR DESIGN CONSULTANTS.
2 / 388 KIRICHWA GARDENS ROAD.
P.O BOX 51676-00200 NRB.
TEL: (020) 3861452/3 FAX(020) 3861450



Job title

PROPOSED APARTMENTS ON PLOT LR NO.
KABETE/KIBICHIKO/3882 FOR ALMOND ESTATE
COMPANY LIMITED

Drawing title : ROOFTOP FLOOR PLAN, ROOF
PLAN, TYPICAL FLOOR PLAN AND
SECTION

NOTES

1. All dimensions are shown in millimeters unless otherwise specified
2. Drawings not to be scaled. Figured dimensions to be used and any discrepancies to be reported to the Architect
3. All r.c works to S.E.'s details. All civil works to C.E.'s details
4. All plumbing and drainage to comply with M.O.H rules and regulations and to be to M.E.'s details.
5. All conduits to be laid before plastering. All Electrical works to E.E.'s details and specifications
6. All black cotton soil to be excavated from site and carted away
7. All pipes passing under slab to be encased with 150mm concrete all round

Drawing No.: 003

Client's signature:

Client: ALMOND ESTATE COMPANY LIMITED
P.O BOX 32348-00600, NAIROBI

Scale: AS INDICATED

Job no.
KIT/APRT/17/DEC/2021

Date: DEC 2021

Drawn by : MUNG'ATA F.

Designed & Checked by
MUNG'ATA FAITH
Reg. No A1686
BOX 51676-00200 NRB
0727 265 305